


PUMA DRIVE (60' RIGHT OF WAY)
296.9'

APPROX. TRANSFORMER
135.4'

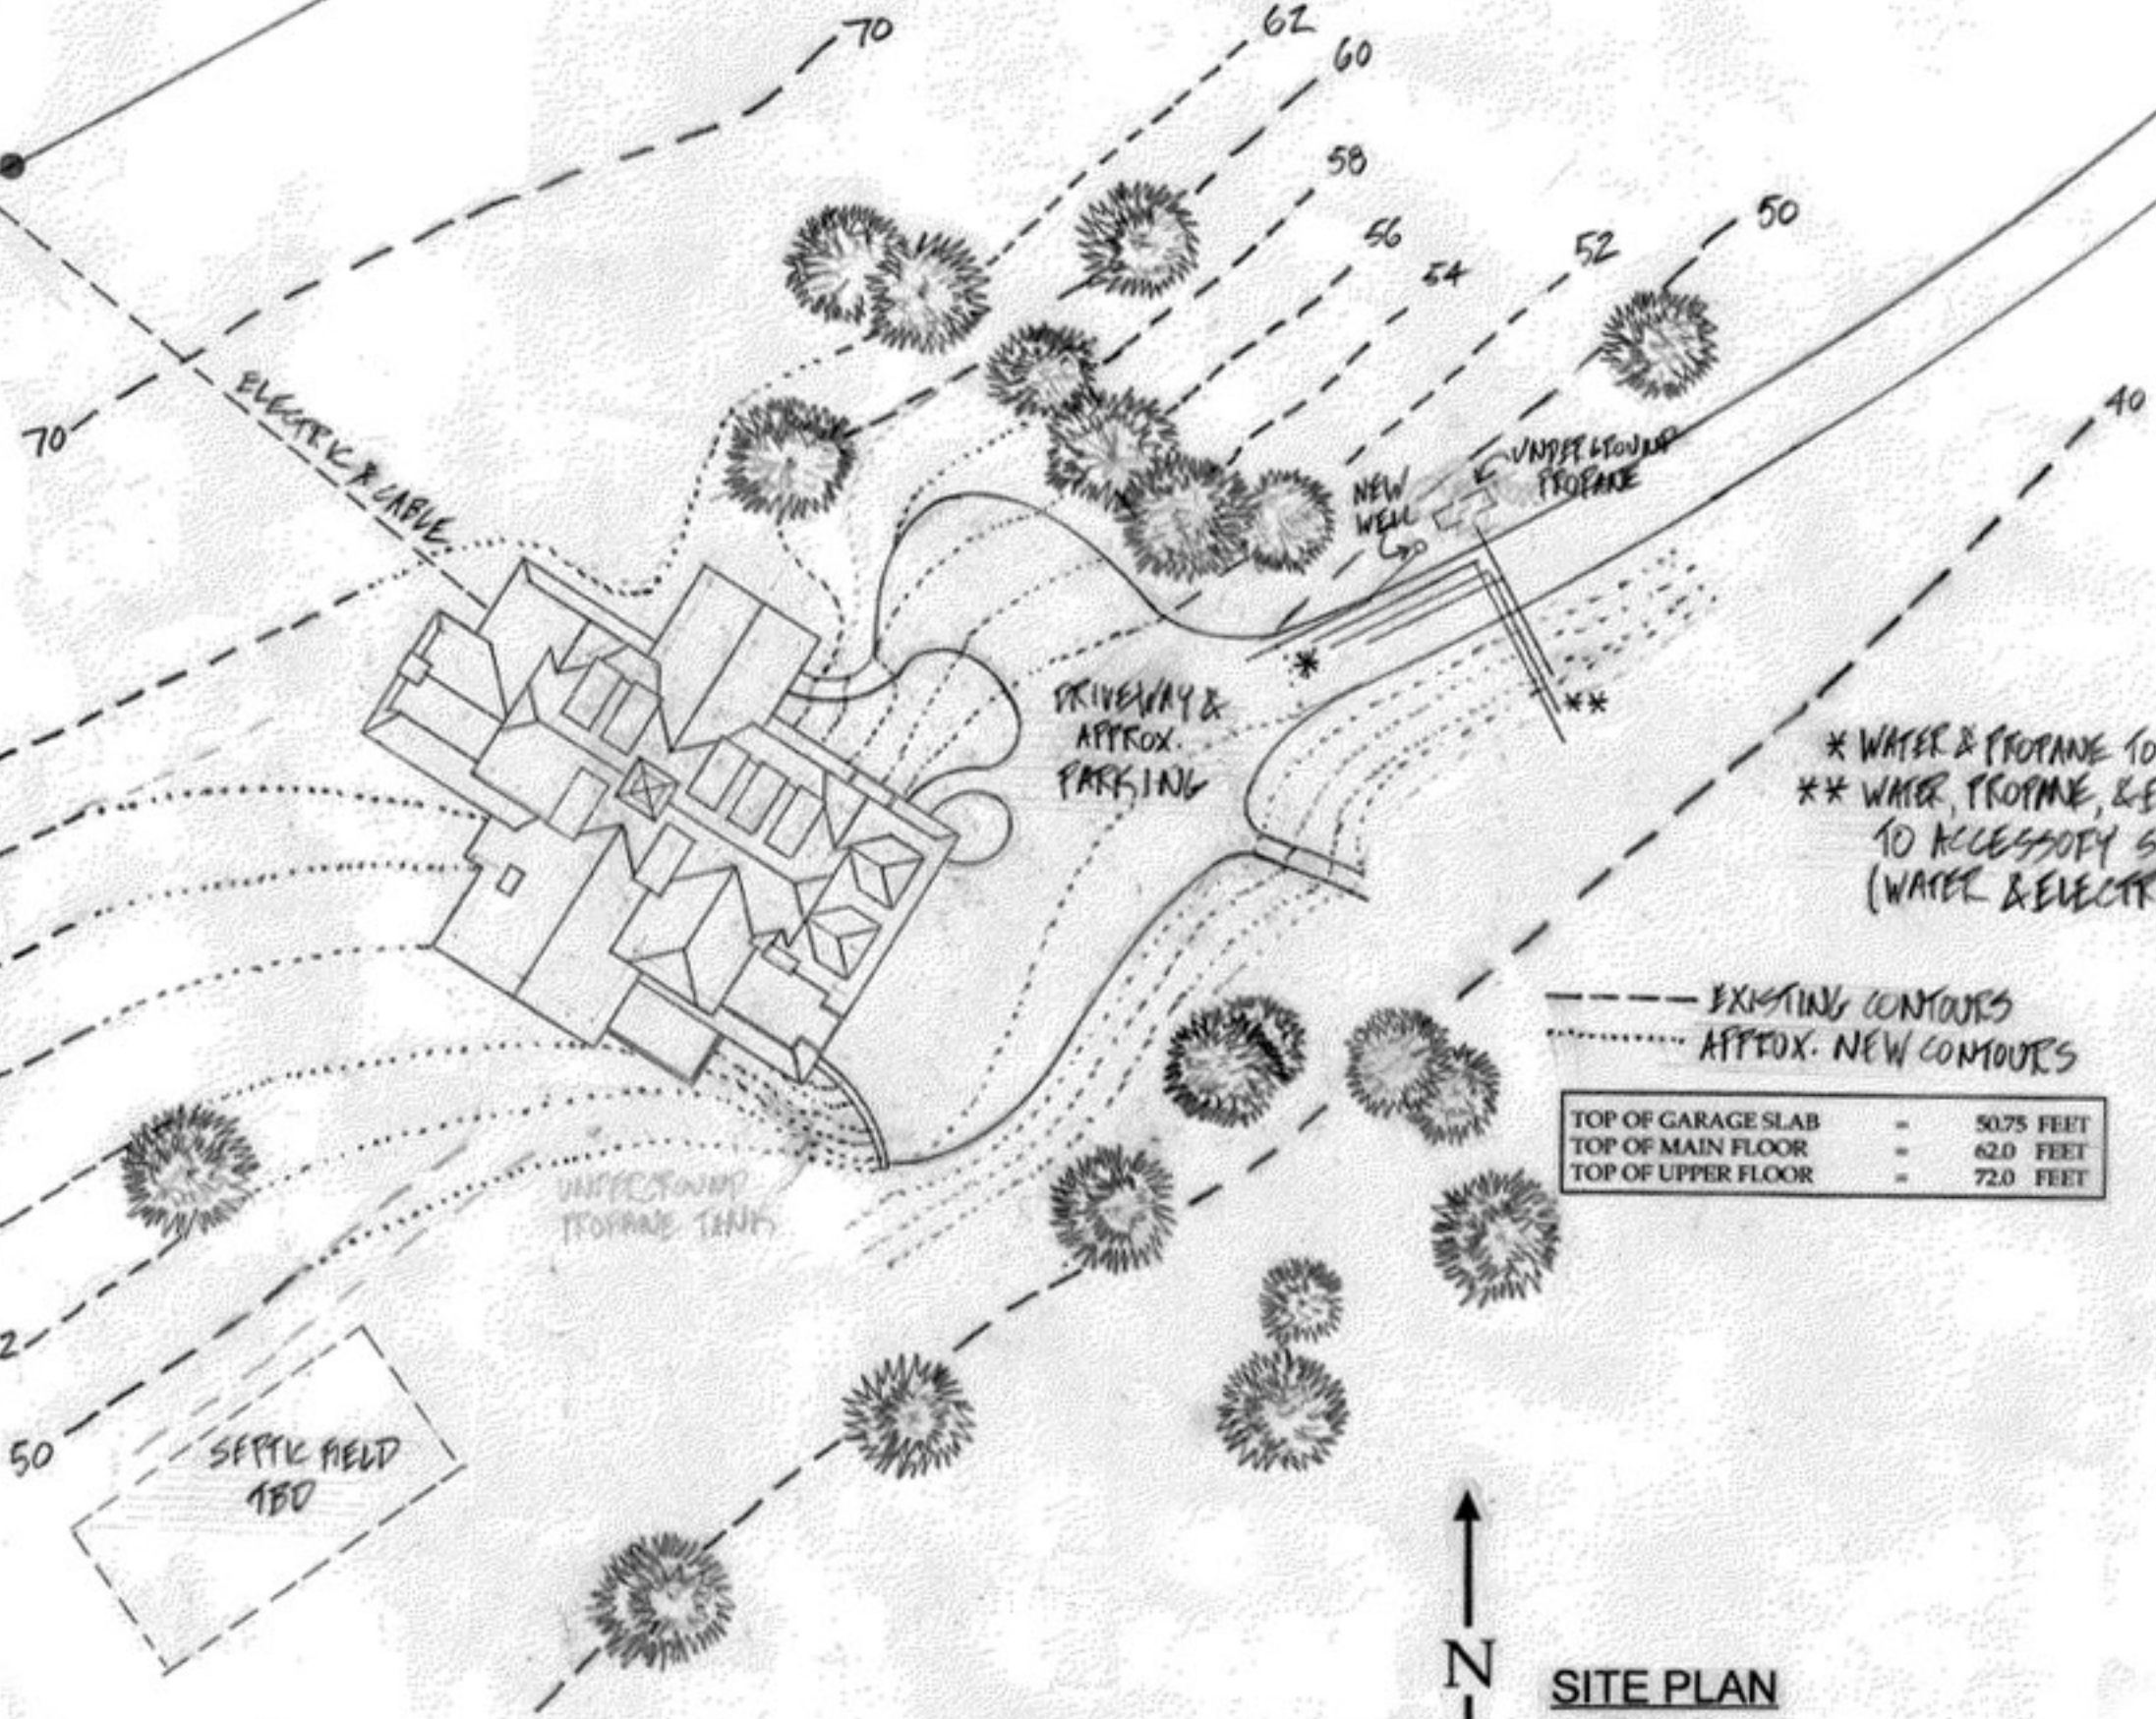

* WATER & PROPANE TO HOUSE
** WATER, PROPANE, & ELECTRIC TO ACCESSORY STRUCTURES (WATER & ELECTRIC FROM HOUSE)

---	EXISTING CONTOURS
.....	APPROX. NEW CONTOURS
TOP OF GARAGE SLAB	= 50.75 FEET
TOP OF MAIN FLOOR	= 62.0 FEET
TOP OF UPPER FLOOR	= 72.0 FEET

N
SITE PLAN
1" = 30'